

RIVER RUN ANNEXATION AND DEVELOPMENT AGREEMENT

By and Between

CITY OF KETCHUM

And

SUN VALLEY COMPANY

Exhibit F Tent Diagrams (Figures 31, 32, 37)

Prepared for: Sun Valley Company
1 Sun Valley Road
Sun Valley, ID 83353

Prepared by: Design Workshop, Inc.
1390 Lawrence Street
Suite 200
Denver, CO 80204

July 9, 2010

Exhibit F - Tent Diagrams

Figure 31 - Tent Diagram Plan (with Conceptual Building Forms Shown)



RIVER RUN
KETCHUM, IDAHO

SUN VALLEY COMPANY
EAST WEST PARTNERS

TENT DIAGRAM PLAN
(WITH CONCEPTUAL BUILDING FORMS SHOWN)

NOVEMBER 3, 2009

Project Number:
09501

Scale:
1:150

Graphic Scale
0 150 300

ATTACHMENT 03

© 2009 Hornberger + Worstell
All rights reserved. No part of this document may be reproduced or transmitted in any form or by any means electronic or mechanical, including photocopying and recording, or by any information storage and retrieval system, without the prior written permission of Hornberger + Worstell.


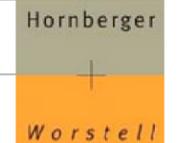


Exhibit F - Tent Diagrams

Figure 37 - Setback Diagram

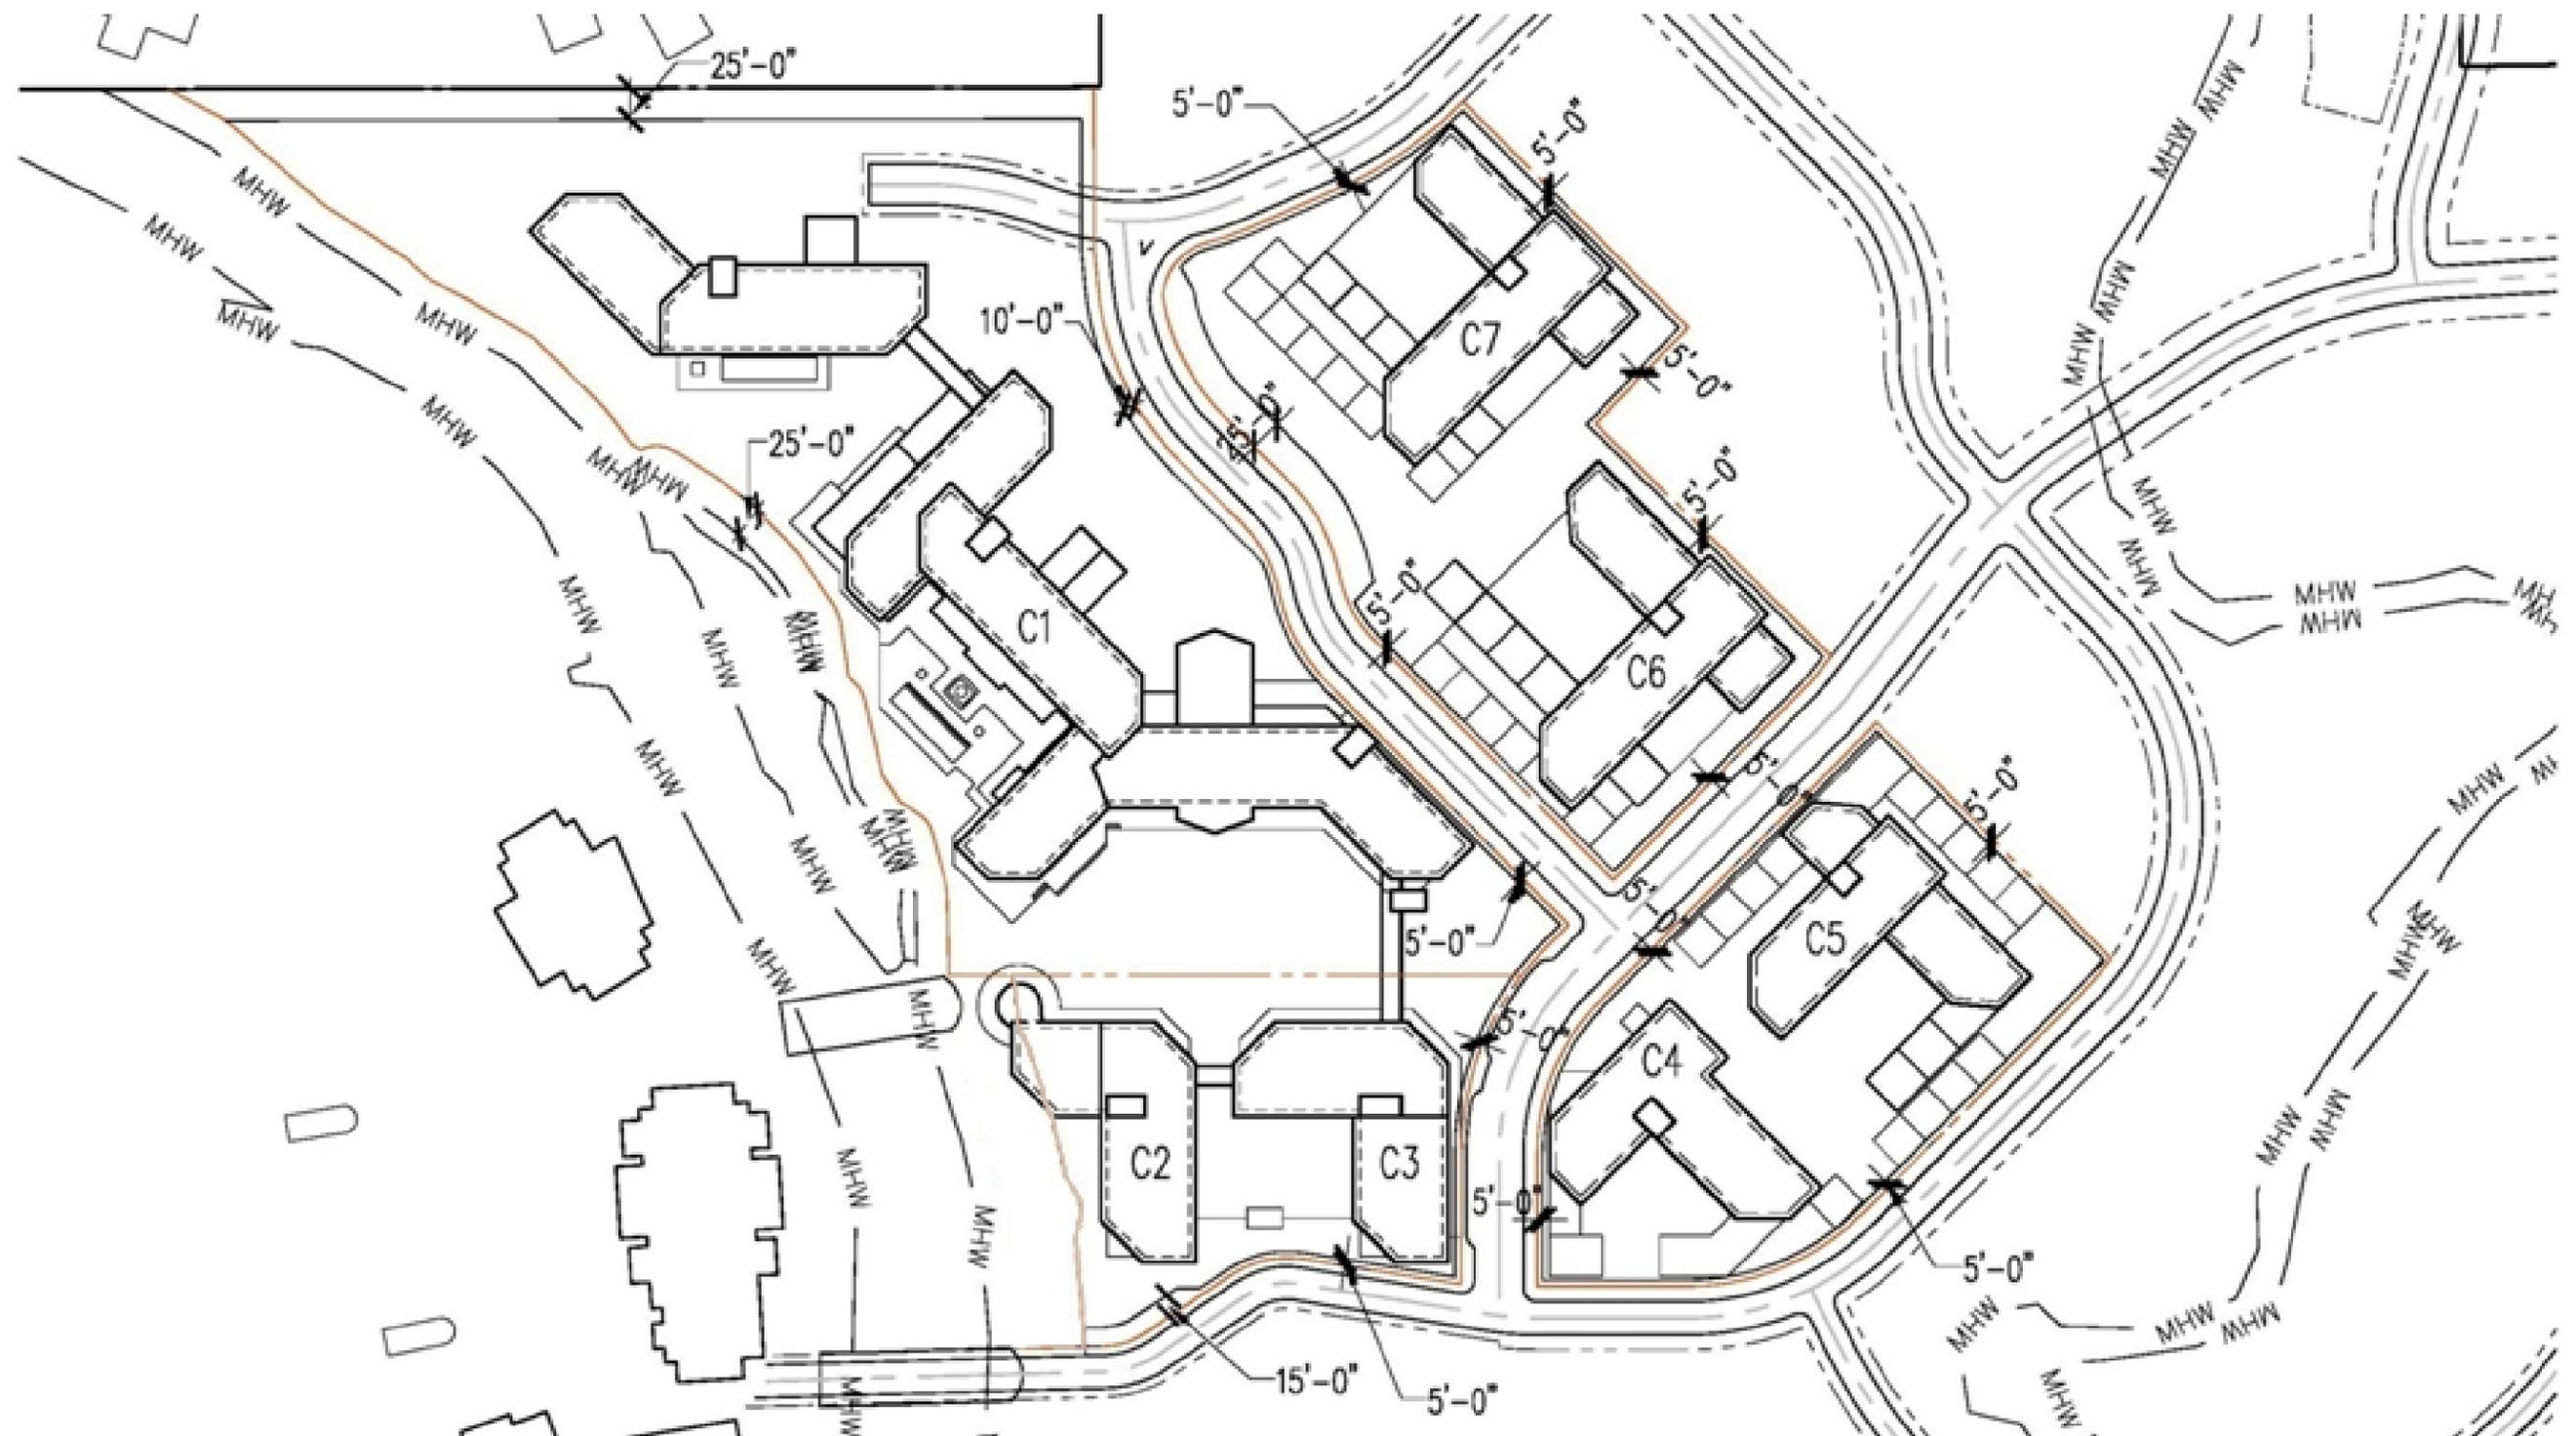

RIVER RUN
KETCHUM, IDAHO

SUN VALLEY COMPANY
EAST WEST PARTNERS


SETBACK DIAGRAM
(WITH CONCEPTUAL BUILDING FORMS SHOWN)

NOVEMBER 17, 2009

Project Number
09581

Scale:
1:150

Graphic Scale

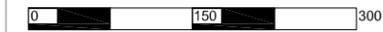

FIGURE

DESIGNWORKSHOP

Hornberger

© 2009 Hornberger + Worstell
All rights reserved. No part of this publication may be reproduced, stored in a retrieval system, or transmitted, in any form or by any means, electronic, mechanical, photocopying, recording, or by any information storage and retrieval system, without the prior written permission of Hornberger + Worstell.
170 Linden Lane, San Francisco, CA 94109
Telephone: 415.333.1100
Facsimile: 415.655.3110
www.hornbergerworstell.com

Worstell