

The design concepts contained herein are the sole property of this design firm and shall not be copied, reproduced or otherwise transferred to any other documents, used for any other purposes or be conveyed to third parties in any form whatsoever without express written consent.


REVISIONS

CLIENT:

neurlink
CONNECTED
 12586 W BRIDGER ST, SUITE #100
 BOISE, ID 83713
 208.426.8238 OFFICE

CURRENT REVISION	
DRAWN BY	CHECKED BY
DESIGNED BY	
PROJECT START DATE	
PROJECT END DATE	
PROJECT NUMBER	

AV
 CEILING
 LAYOUT
 AV1.51

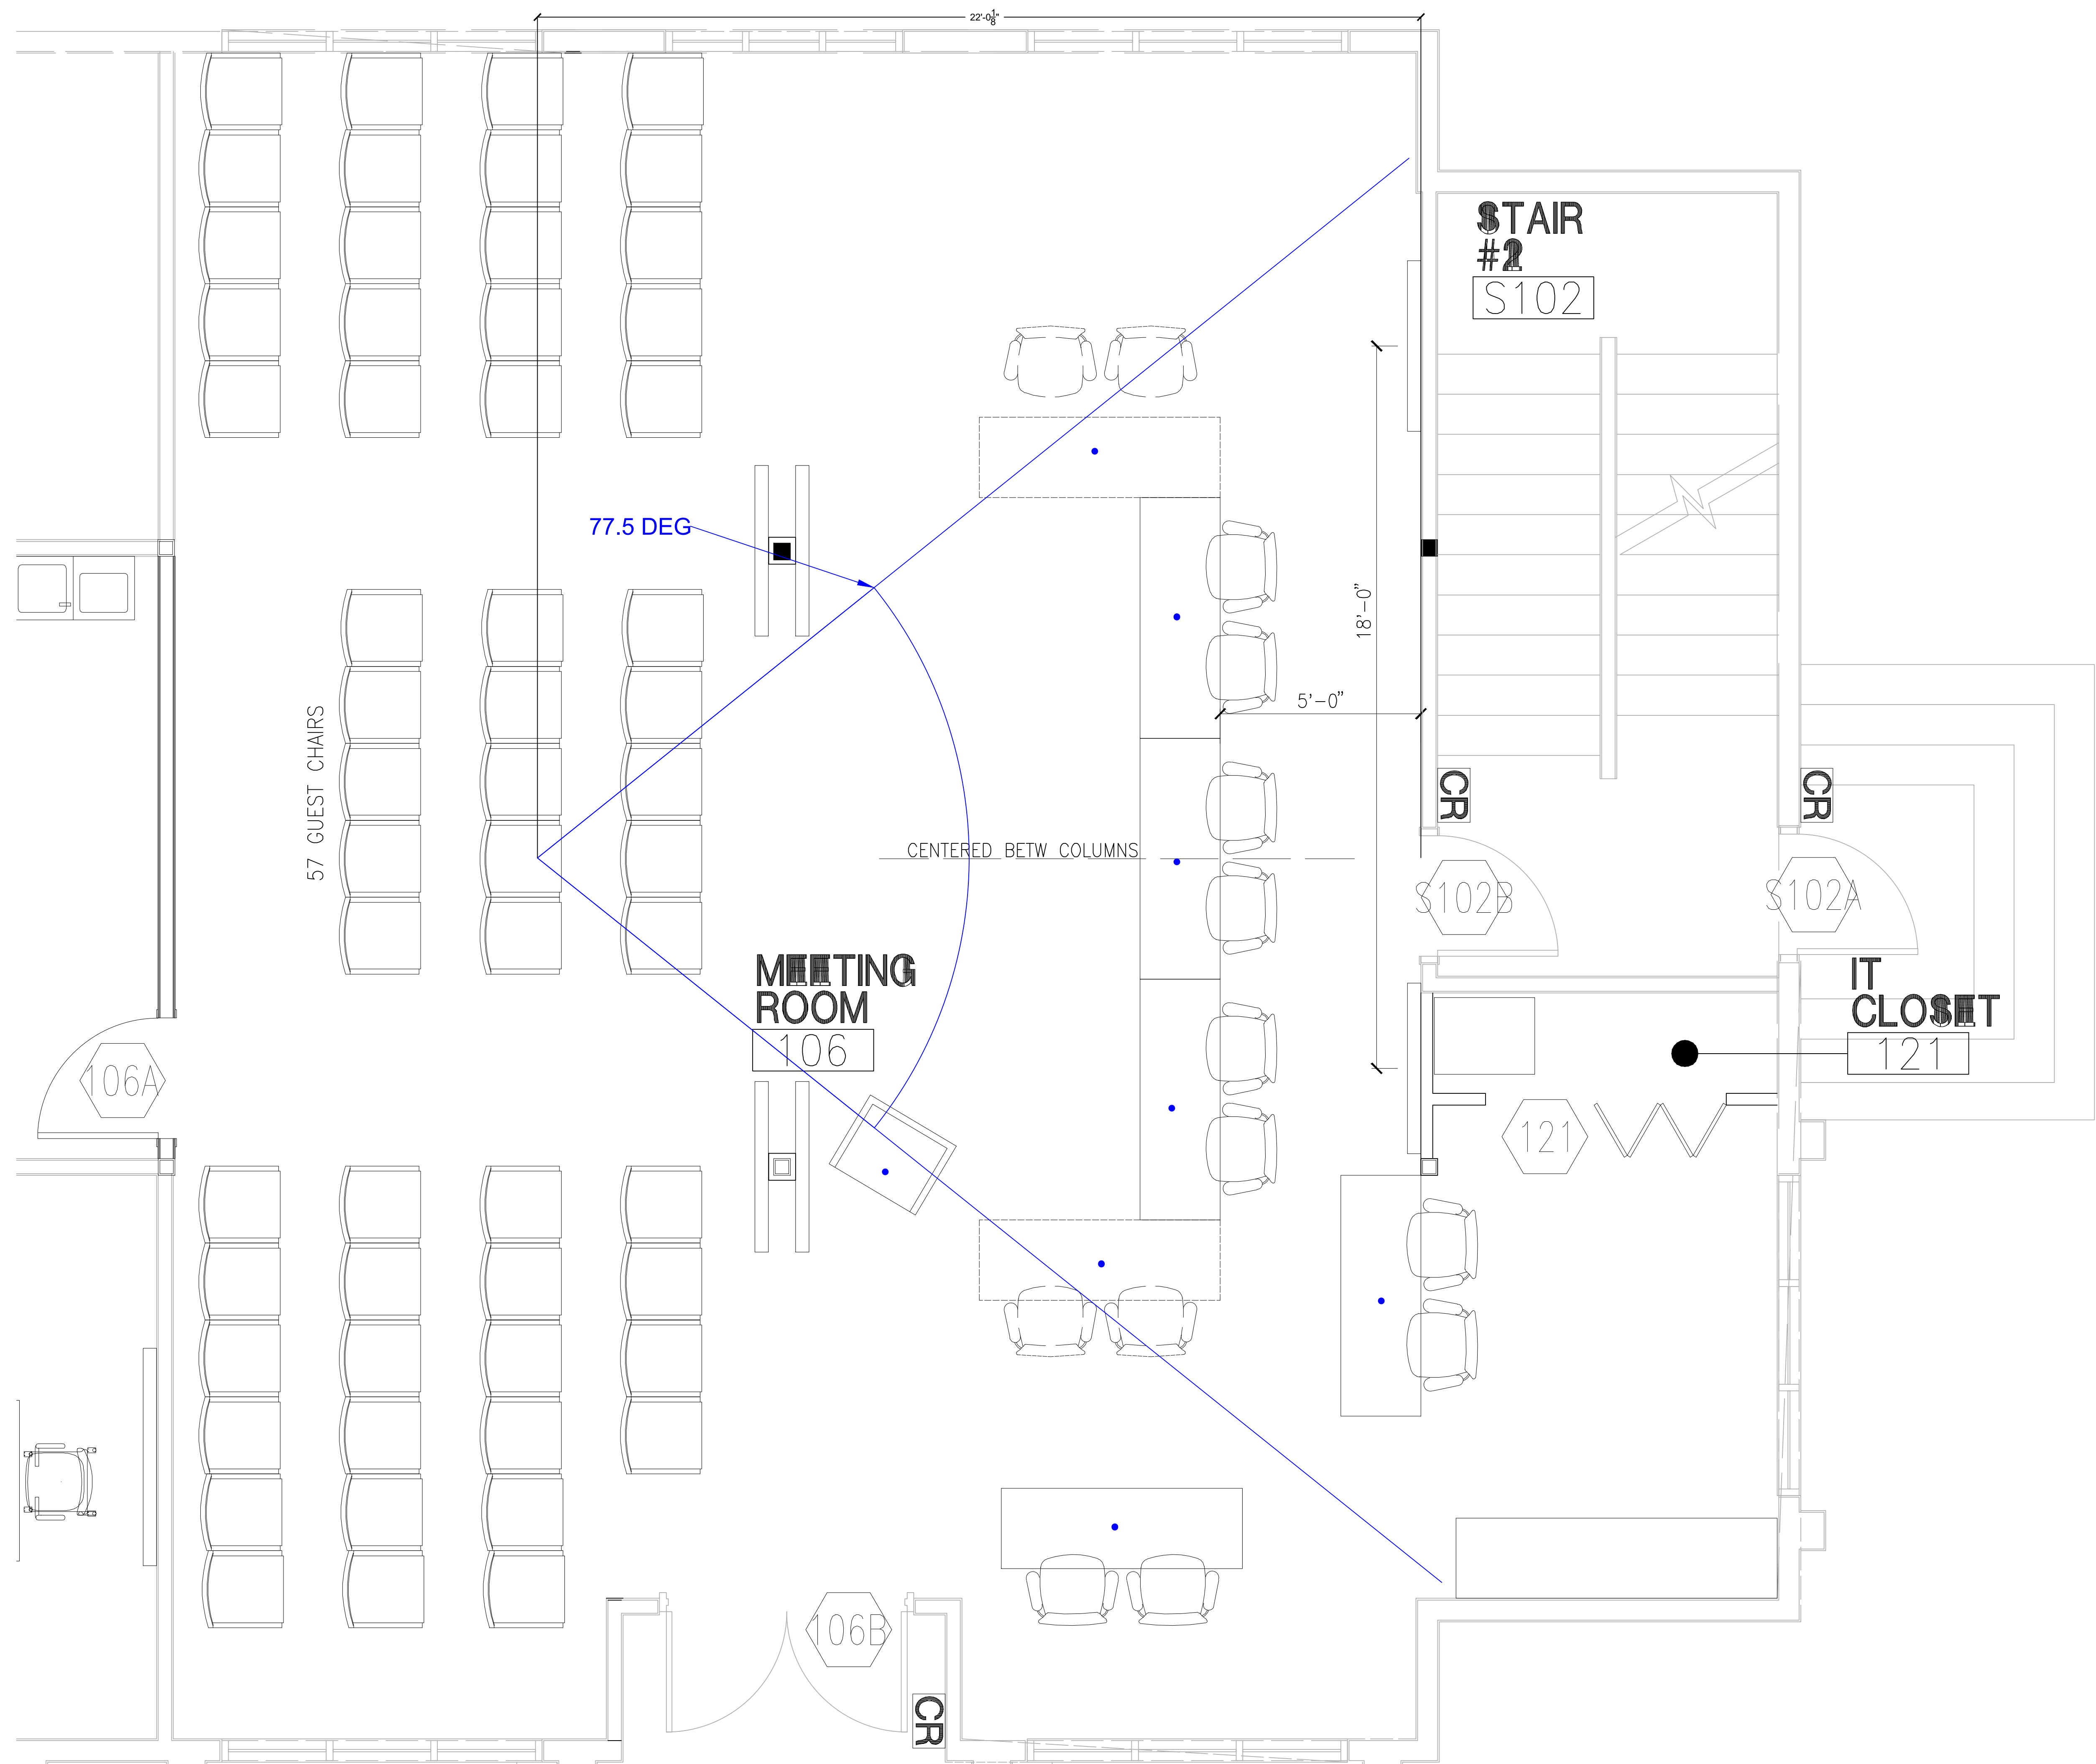

1 AV CEILING PLAN LAYOUT
 SCALE: 1/4" = 1'-0"